


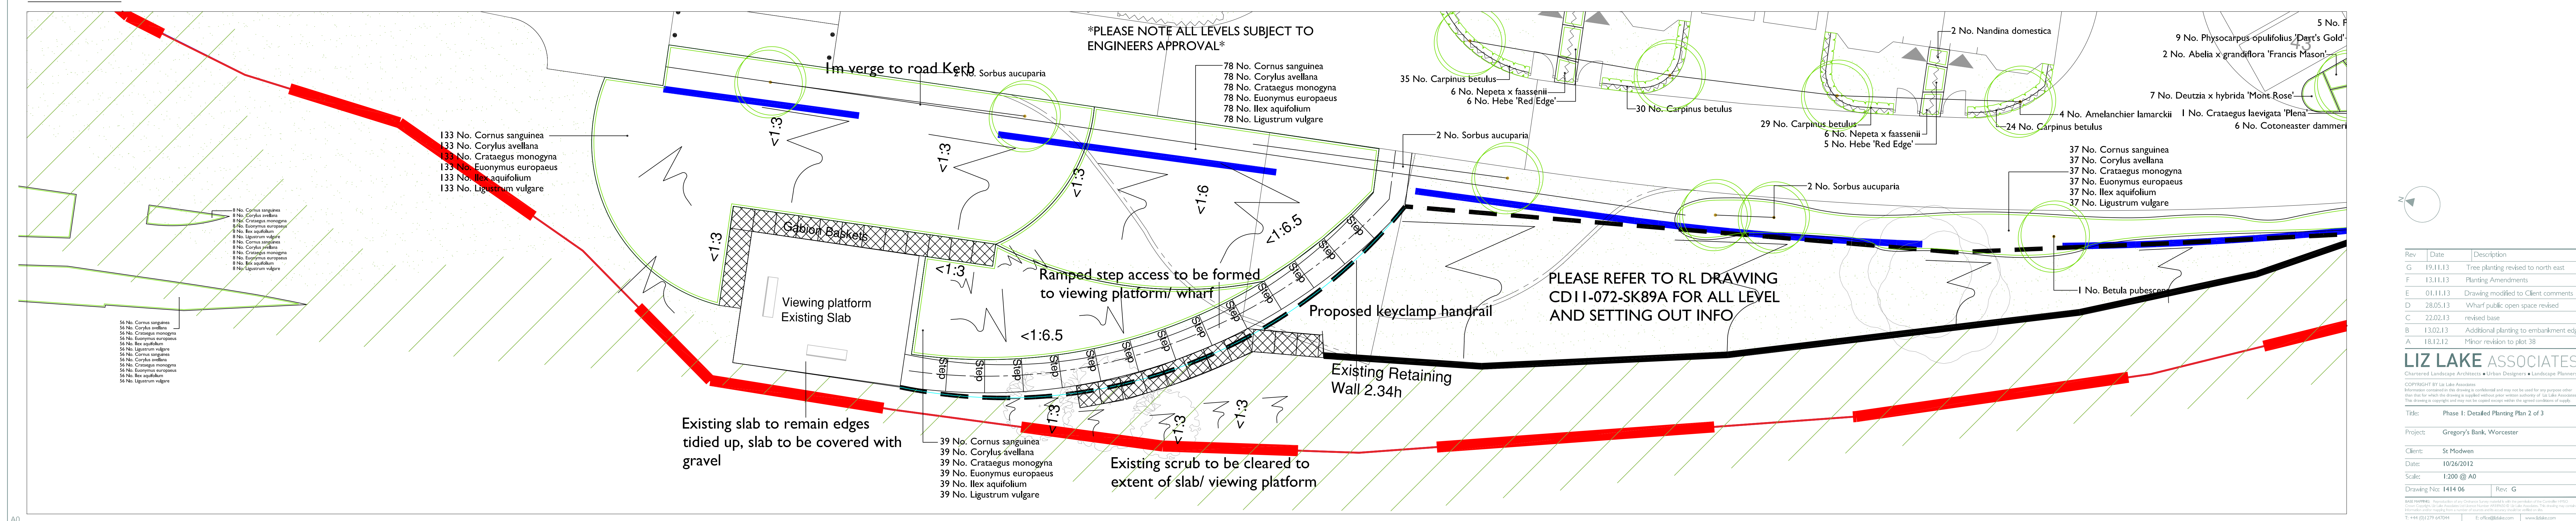

Inset A



Header

TREES				
Number	Plant Name	Height	Girth	Specification
8 No.	Amelanchier lamarckii	250-300cm	10-12cm	Selected Standard: 5 brks: C: Clear Stem 100-125cm
1 No.	Betula pubescens	350-425cm	12-14cm	Heavy Standard: 5 brks: C: Clear Stem 175-200cm
265 No.	Carpinus betulus	80-100cm		1+1: Branched: 5 brks: C
5 No.	Crataegus laevigata 'Plena'	300-350cm	10-12cm	Selected Standard: 4 brks: C: Clear Stem 175-200cm
6 No.	Fagus sylvatica 'Dawyc Gold'	425-600cm	14-16cm	Extra Heavy Standard: 3x: RB: Clear Stem 100-150cm
4 No.	Prunus 'Pink Perfection'	350-425cm	12-14cm	Heavy Standard: 5 brks: 3x: RB: Clear Stem 175-200cm
5 No.	Pyrus calleryana 'Chanticleer'	450-500cm	16-18cm	Extra Heavy Standard: C: Clear Stem min. 200cm
6 No.	Sorbus aucuparia	350-425cm	12-14cm	Heavy Standard: 5 brks: 3x: RB: Clear Stem 175-200cm
Total :300 No.				

SHRUBS					
Number	Plant Name	Height	Container	Specification	Density
20 No.	Abelia x grandiflora 'Francis Mason'	40-60cm	10L	Bushy: 5 brks: C	1/m²
9 No.	Buddleja davidii 'Nanho Purple'	60-80cm	10L	Branched: 7 brks: C	1/m²
10 No.	Ceanothus 'Blue Mound'		10L	Bushy: 6 brks: C	1/m²
6 No.	Ceanothus thyrsiflorus repens		3L	Bushy: 5 brks: C	3/m²
18 No.	Choisya 'Aztec Pearl'	30-40cm	3L	Bushy: 5 brks: C	3/m²
30 No.	Cistus x corbariensis	30-40cm	3L	Bushy: 4 brks: C	3/m²
4 No.	Convolvulus cneorum	20-30cm	3L	Bushy: 5 brks: C	3/m²
11 No.	Cornus alba 'Sibirica'	40-60cm	3L	Branched: 3 brks: C	2/m²
5 No.	Cotinus coggygia 'Royal Purple'	60-80cm	10L	Branched: 5 brks: C	1/m²
11 No.	Cotoneaster dammeri		3L	Bushy: 4 brks: C	3/m²
9 No.	Cytisus scoparius	40-60cm	3L	Bushy: 7 brks: C	3/m²
31 No.	Deutzia x hybrida 'Mont Rose'	40-60cm	3L	Branched: 4 brks: C	3/m²
4 No.	Elaeagnus x ebbingei	40-60cm	3L	Branched: 3 brks: C	2/m²
7 No.	Escallonia 'Apple Blossom'	60-80cm	10L	Bushy: 6 brks: C	1/m²
19 No.	Euonymus fortunei 'Emerald Gaiety'	20-30cm	3L	Bushy: 7 brks: C	4/m²
11 No.	Hebe 'Red Edge'		3L	Bushy: 5 brks: C	4/m²
20 No.	Hebe rakaiensis		10L	Bushy: 9 brks: C	3/m²
5 No.	Hydrangea quercifolia	40-50cm	5L	Branched: 3 brks: C	2/m²
17 No.	Lavandula angustifolia 'Hidcote'	20-30cm	3L	Bushy: 5 brks: C	3/m²
14 No.	Mahonia aquifolium	20-30cm	2L	Branched: 2 brks: C	4/m²
3 No.	Mahonia japonica 'Beale'	40-60cm	5-7.5L	Leaders: C	2/m²
10 No.	Nandina domestica	20-30cm	3L	Single/Several Shoots: 3 brks: C	2/m²
8 No.	Osmanthus heterophyllus 'Aureomarginatus'	20-30cm	3L	Bushy: 3 brks: C	4/m²
3 No.	Osmanthus x burkwoodii	40-60cm	5-7.5L	Bushy: 5 brks: C	2/m²
7 No.	Pachysandra terminalis 'Green Carpet'		2L	Several Shoots: 7 brks: C	4/m²
35 No.	Philadelphus 'Manteau d'Hermine'	30-40cm	5-7.5L	Branched: 5 brks: C	3/m²
29 No.	Phlox fruticosa	30-40cm	3L	Branched: 4 brks: C	3/m²
18 No.	Physocarpus opulifolius 'Dart's Gold'	30-40cm	3L	Branched: 5 brks: C	3/m²
12 No.	Physocarpus opulifolius 'Diabolo'	30-40cm	3L	Branched: 4 brks: C	2/m²
10 No.	Pittosporum tenuifolium	40-60cm	10L	Branched: 7 brks: C	1/m²
22 No.	Potentilla fruticosa 'Elizabeth'		3L	Bushy: 4 brks: C	3/m²
2 No.	Prunus laurocerasus 'Otto Luyken'	40-60cm	5-7.5L	Bushy: 5 brks: C	2/m²
11 No.	Ribes sanguineum 'Pulborough Scarlet'	60-80cm	3L	Branched: 3 brks: C	2/m²
17 No.	Rosa 'Ballarina'		4L	Roses - Budded: Bush: Quality A: C	2/m²
6 No.	Rosa rugosa 'Alba'	40-60cm	3L	Branched: 3 brks: C	2/m²
5 No.	Santolina chamaecyparissus	20-30cm	3L	Bushy: 7 brks: C	3/m²
9 No.	Sarcococca hookeriana digyna	20-30cm	3L	Bushy: 6 brks: C	4/m²
8 No.	Skimmia japonica 'Rubella'	30-40cm	5L	Bushy: 4 brks: C	3/m²
2 No.	Syringa vulgaris 'Mme Lemoine'	80-100cm	15L	Branched: 6 brks: C	1/m²
18 No.	Viburnum davidii	30-40cm	5-7.5L	Bushy: 4 brks: C	3/m²
3 No.	Viburnum opulus 'Roseum'	60-80cm	10L	Branched: 5 brks: C	1/m²
2 No.	Viburnum tinus	40-60cm	10L	Bushy: 7 brks: C	1/m²
26 No.	Vinca minor		2L	Several Shoots: 3 brks: C	5/m²
Total :527 No.					

LEGEND

- Proposed shrub/herbaceous planting
- Proposed hedge planting
- Proposed amenity turf planting
- Proposed tree planting
- Existing vegetation
- Hardscape / Island Dutch day pavours in Karyen

GENERAL NOTES:

This drawing is to be used for planting information only, and is subject to alteration through changes to the site layout or until approved by the area designer.

Any species substitution by the contractor must be verified with the Landscape Architect through the Job Architect.

This layout must be checked in accordance with ANHC standards (October 2008, Chapter 4.2 - Trees in Relation to Buildings) by the Regional Engineer prior to implementation.

Excavations: Contractors must ensure that they have full information relating to service and drainage positions before undertaking any excavations.

Shrub beds, hedges and tree bases to be mulched with ornamental bark mulch to a consolidated depth of 75mm.

Root barriers to be used for tree planting adjacent to kerbs/ services/ footpaths etc. Greenleaf Rootcut 1000, or similar application refer to manufacturer's instructions or call 01424 717797.

All trees to be supplied clear stem 2.2m except feathered/multistem specimens as shown.

For detailed planting specification see plan 1414/05

HERBACEOUS				
Number	Plant Name	Container	Specification	Density
4 No.	Achillea 'Fanal'	3L	Full Pot: C	4/m²
9 No.	Achillea 'Terracotta'	3L	Full Pot: C	4/m²
6 No.	Ajuga reptans 'Atropurpurea'	2L	Full Pot: C	6/m²
15 No.	Anemone x hybrida 'Honorable Jobert'	2L	Full Pot: C	4/m²
13 No.	Bergenia cordifolia	2L	Full Pot: C	6/m²
4 No.	Brunnera macrophylla 'Hadsden Cream'	2L	Full Pot: C	5/m²
29 No.	Epimedium x youngianum 'Niveum'	2L	Full Pot: C	6/m²
13 No.	Euphorbia amygdaloides robbiae	5L	Full Pot: C	3/m²
17 No.	Geranium 'Johnson's Blue'	2L	Full Pot: C	4/m²
9 No.	Helenium 'Moerheim Beauty'	2L	Full Pot: C	4/m²
10 No.	Hemerocallis 'Stella de Oro'	3L	Full Pot: C	4/m²
7 No.	Iberis sempervirens	2L	Full Pot: C	5/m²
6 No.	Lysimachia punctata	2L	Full Pot: C	4/m²
12 No.	Nepeta x faassenii	2L	Full Pot: C	5/m²
12 No.	Salvia officinalis 'Purpurascens'	2L	Full Pot: C	5/m²
4 No.	Sedum 'Autumn Joy'	3L	Full Pot: C	3/m²
Total :170 No.				

GRASSES				
Number	Plant Name	Container	Specification	Density
6 No.	Pennisetum alopecuroides 'Hamel'	2L	Full Pot: C	3/m²
Total :6 No.				

Rev | Date | Description

G | 19.11.13 | Tree planting revised to north east

F | 13.11.13 | Planting Amendments

E | 01.11.13 | Drawing modified to Client comments

D | 28.05.13 | Wharf public open space revised

C | 22.02.13 | revised base

B | 13.02.13 | Additional planting to embankment edge

A | 18.12.12 | Minor revision to plot 38

LIZ LAKE ASSOCIATES

COMPILED BY Liz Lake Associates

Project: Gregory's Bank, Worcester

Client: St Modwen

Date: 10/26/2012

Scale: 1:200 @ A0

Drawing No: 1414/06

Rev: G